



Notes
 Copyright © Woods Bagot 2018
 All Rights Reserved
 No material may be reproduced without prior permission
 Contractor must verify all dimensions on site before commencing work or preparing shop drawings.
 Do not scale drawings.

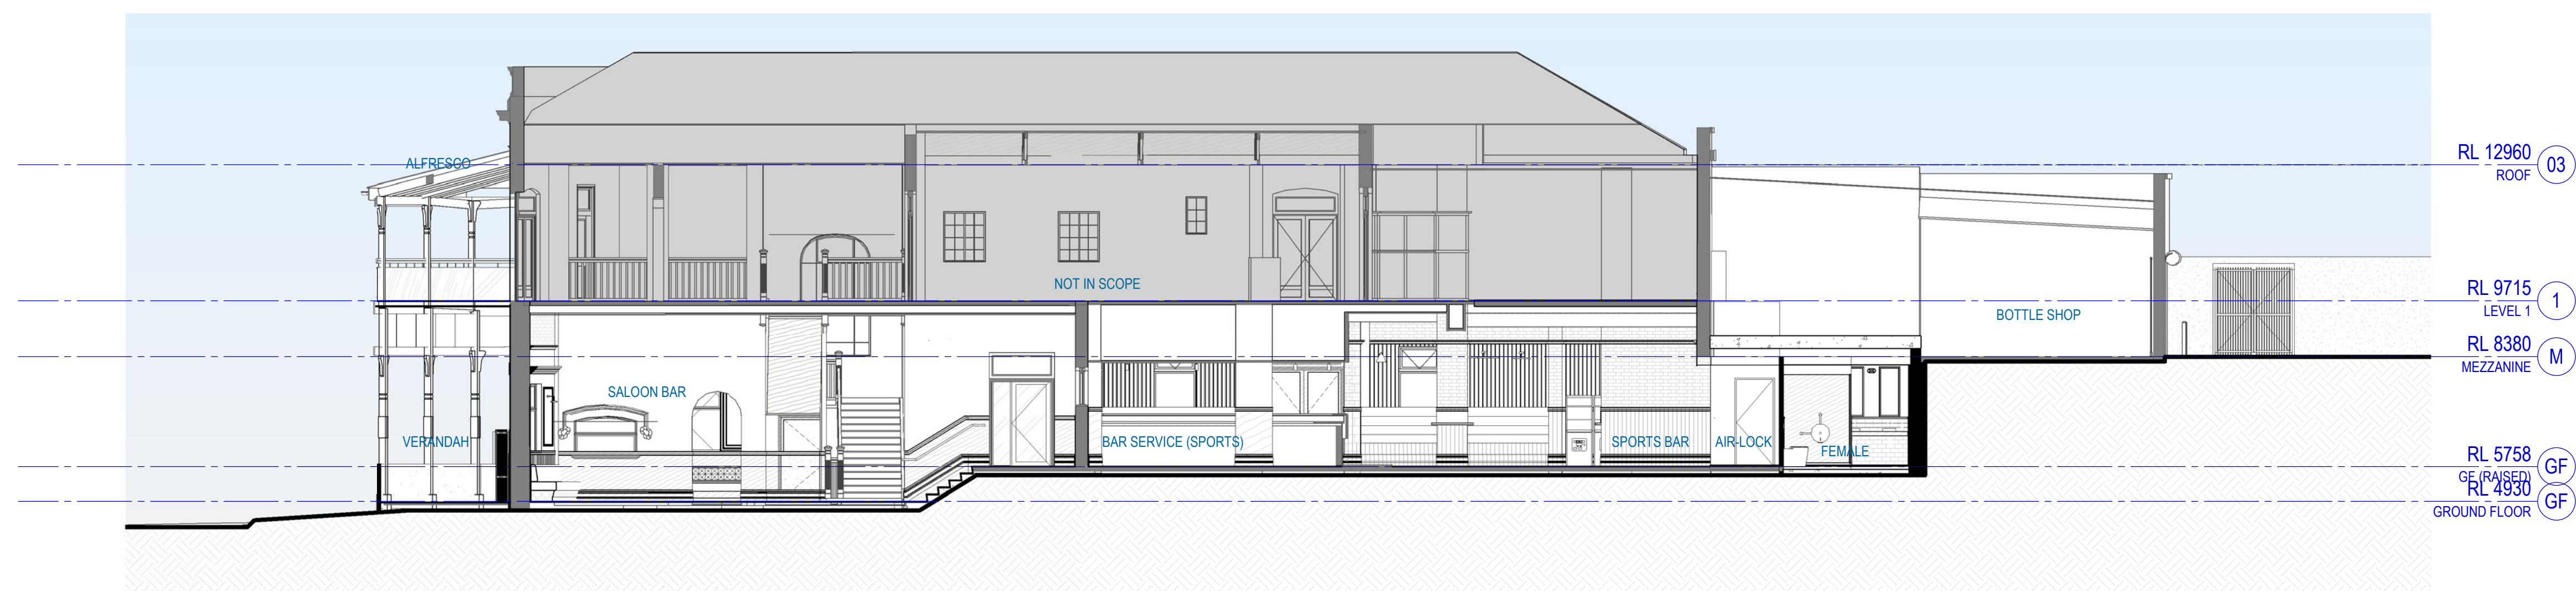

1 SECTION - NORTH SOUTH
 SCALE 1 : 100

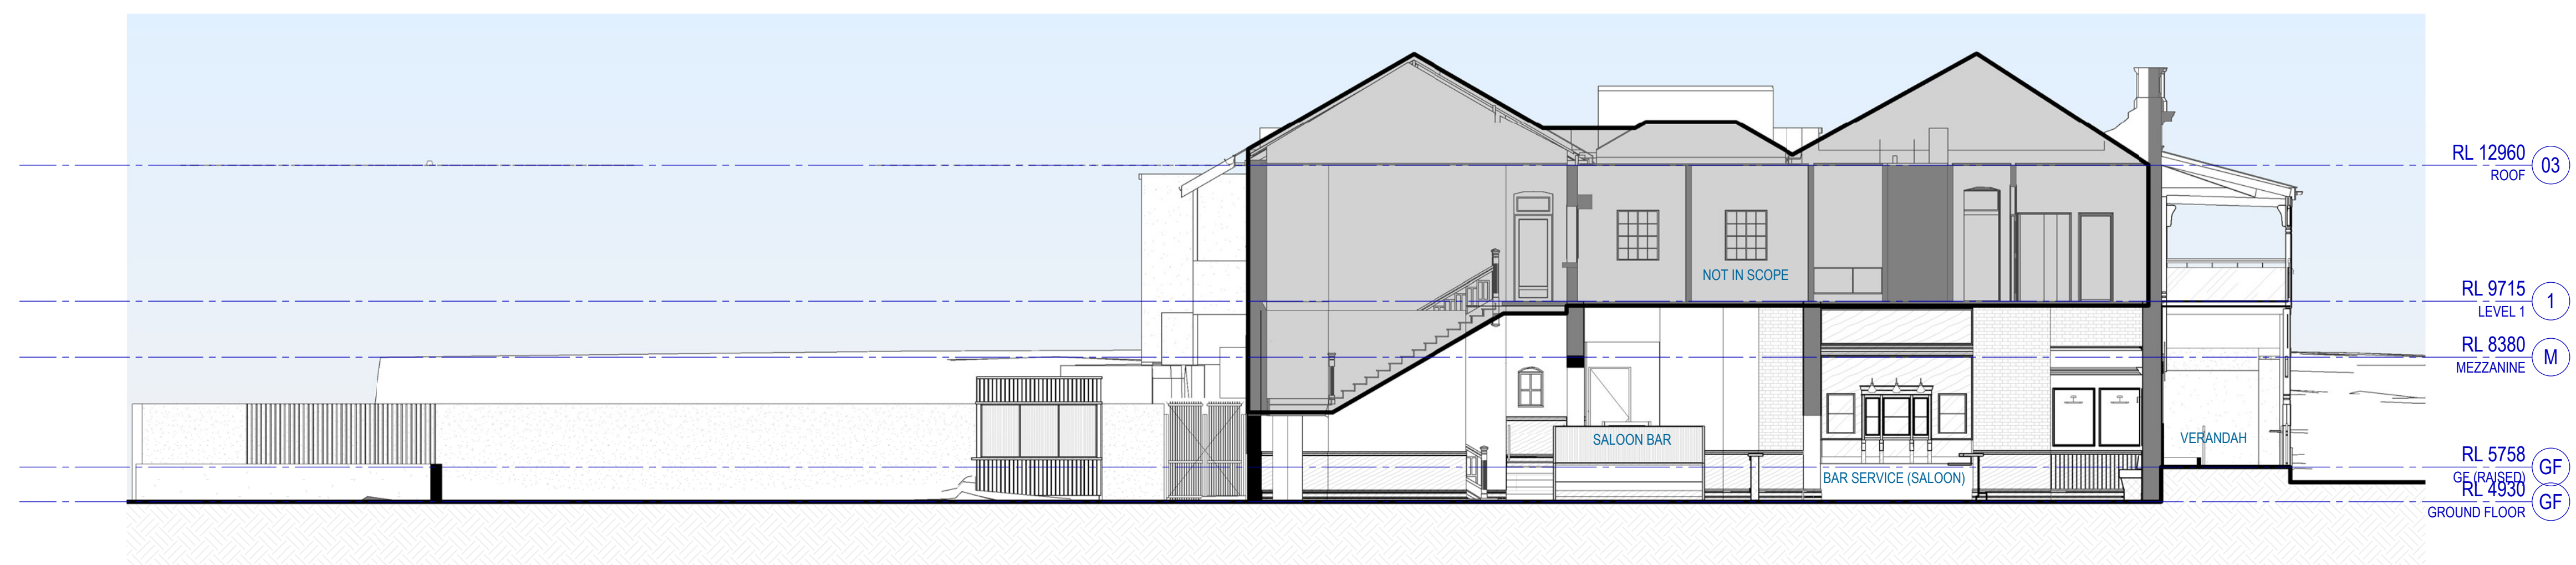

2 SECTION - EAST WEST
 SCALE 1 : 100

Project
 BASSENDEAN HOTEL

Client
 ARK GROUP

Issuer
WOODS BAGOT

Project number	Size check	
160734	25mm	○
Checked	Approved	Sheet size
KL & SG	NB	A1
		Scale
		1 : 100

Sheet title
 DEVELOPMENT APPLICATION
 OVERALL SECTIONS

Sheet number	Revision
A-DA1303	A
Status	
DA	